


FILE: P:\DSNY\09004 - SOUTHWEST BROOKLYN MTS\23 REGULATORY AGENCY COORDINATION\23.4 STATE AGENCY\SWPPP\SECOND SUBMISSION (FEBRUARY 2013)\CAD DRAWINGS\FIGURE 1-6 - EXISTING GRADING 1:1 07/02/13 13:20 GH-K

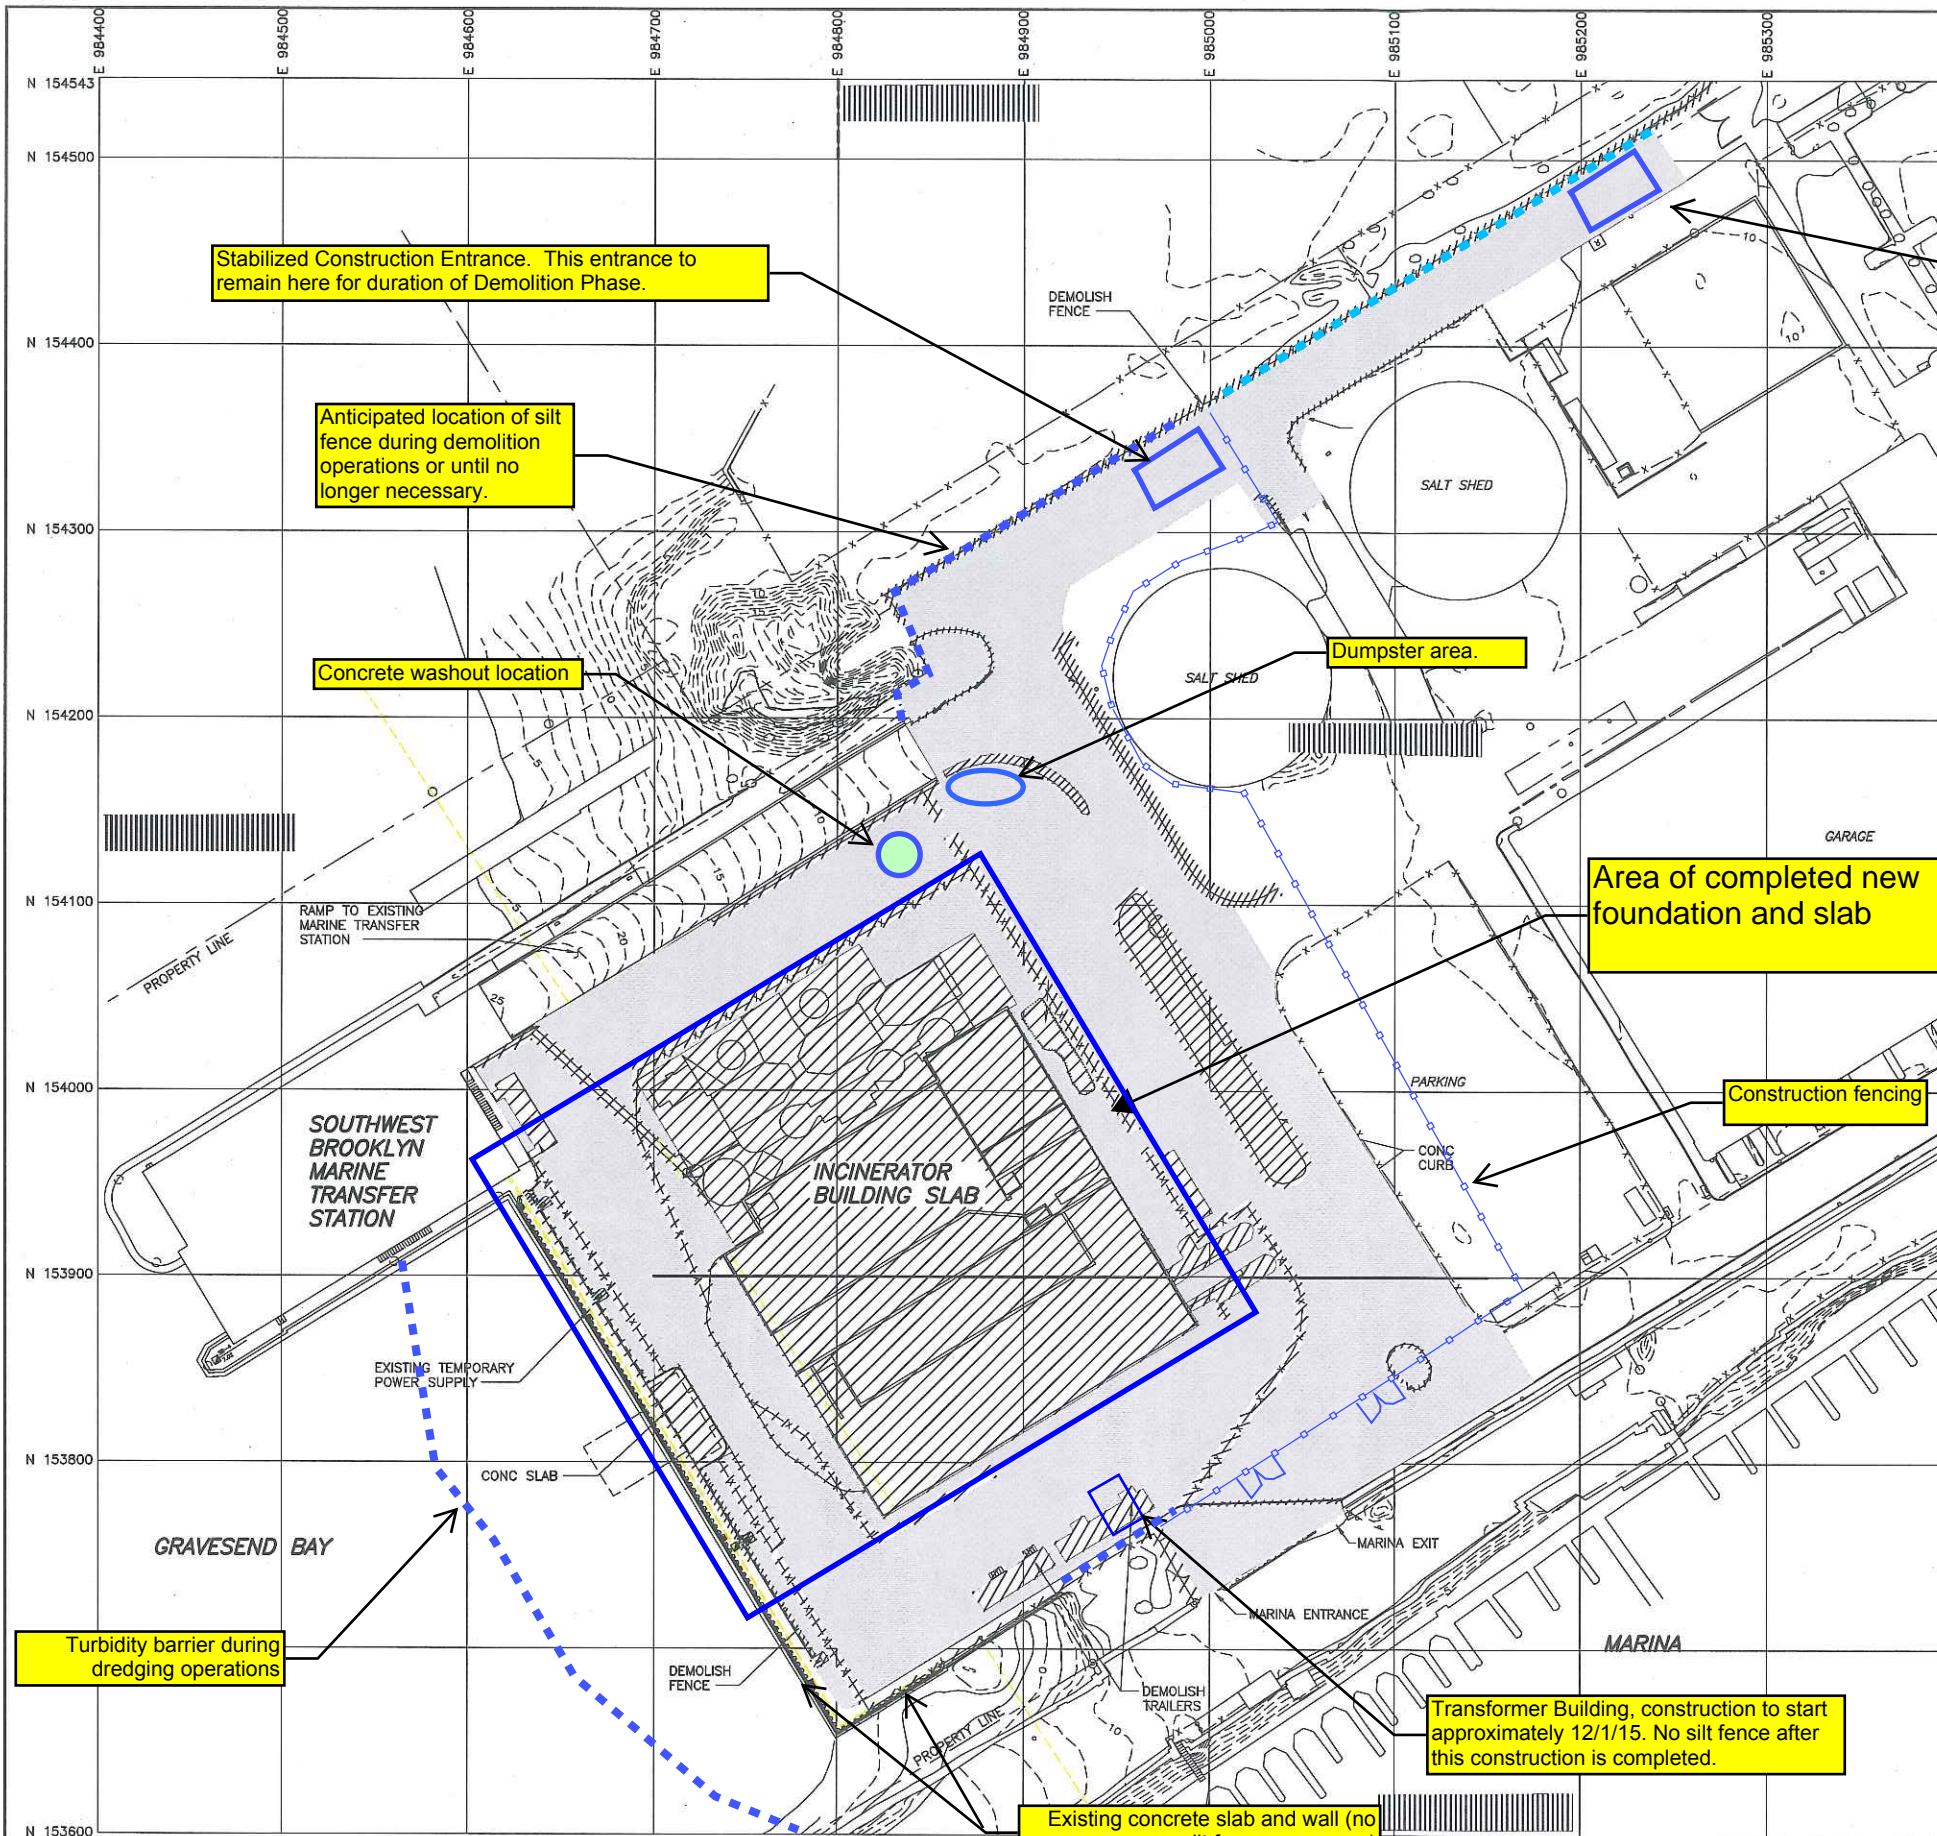

Stabilized Construction Entrance. This entrance will be utilized when existing asphalt is demolished during Final Site Finishes Phase.

PDC Notes:
1) All existing drainage structures have been disconnected and demolished and are inactive.
2) Silt fence will be removed from all areas when it is no longer necessary.

DEMOLITION PHASE
(includes completed work at main building and future work yet to be completed)

GREELEY AND HANSEN
111 BROADWAY, SUITE 2101
NEW YORK, NEW YORK 10006

DESIGNED: SK
DRAWN: JR
CHECKED: JHL
APPROVED


NO.	DATE	APPD	REVISION


50 0 50 100 FT 1"=50'

CITY OF NEW YORK
DEPARTMENT OF SANITATION
MARINE EXPORT OF SOLID WASTE
SOUTHWEST BROOKLYN
MARINE TRANSFER STATION

EXISTING GRADING AND DEMOLITION PLAN

FILE NAME:
DWG: 1-1
SHEET NO.: OF
DATE: FEBRUARY 2013 REV:

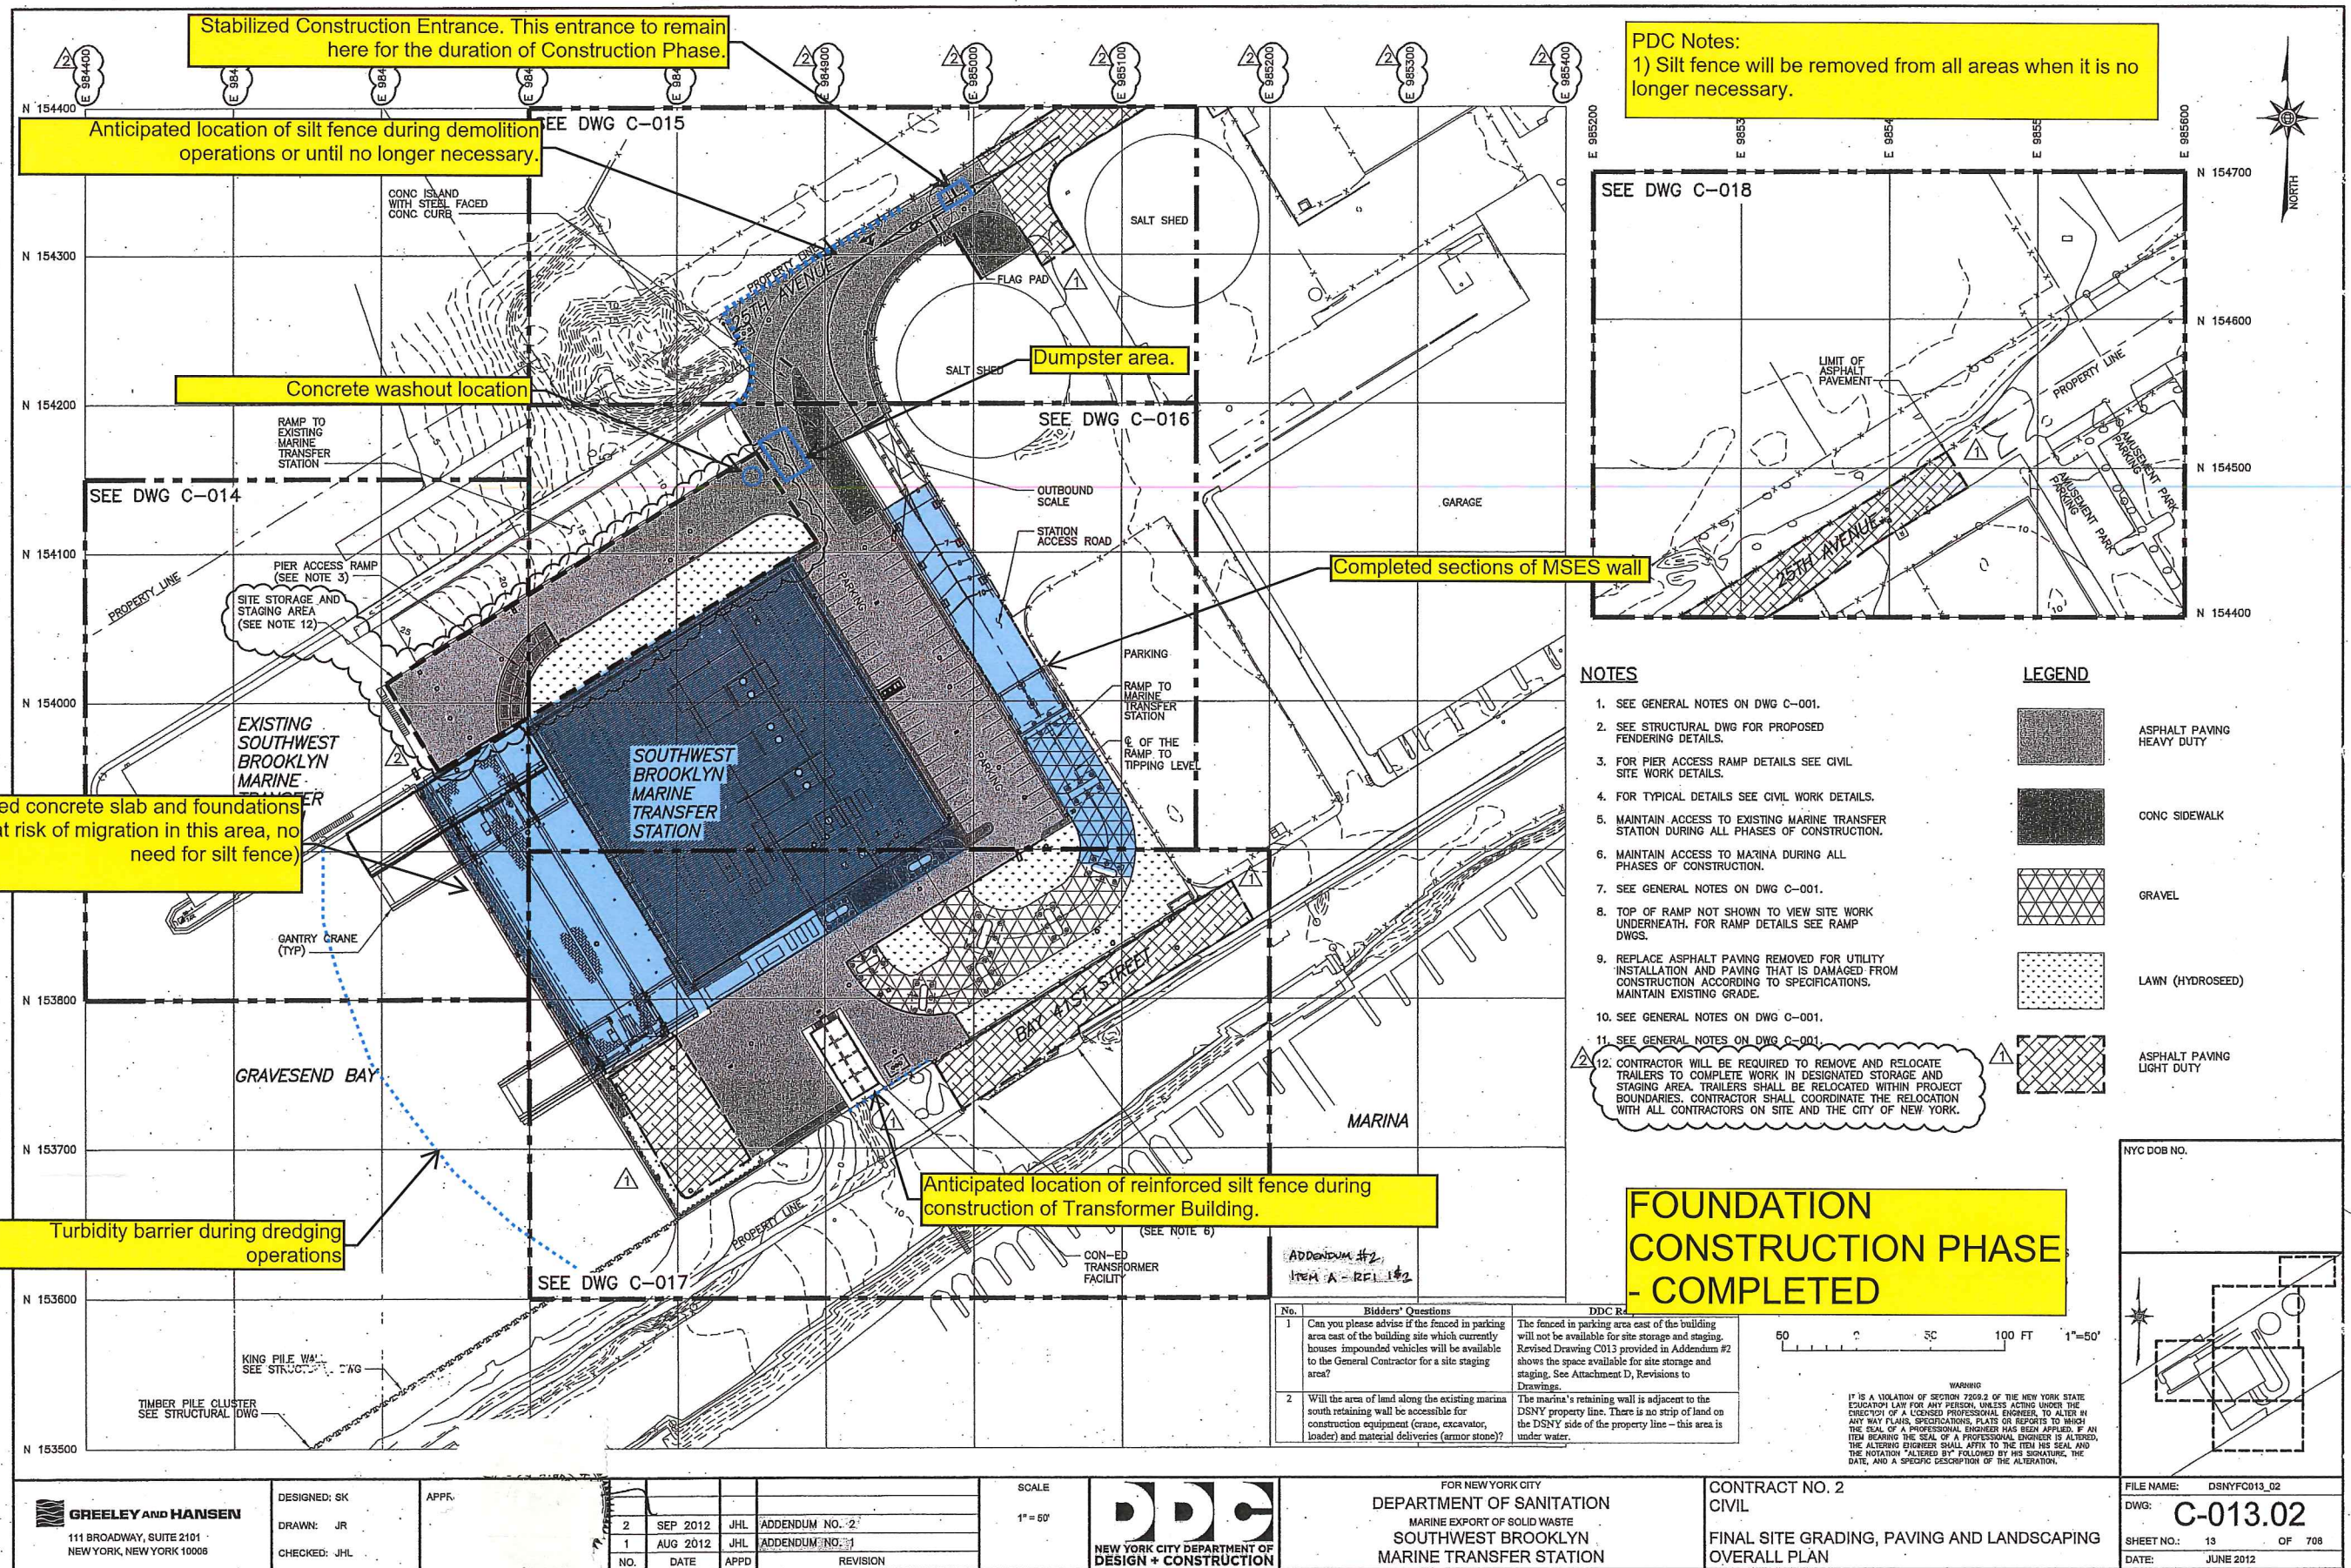

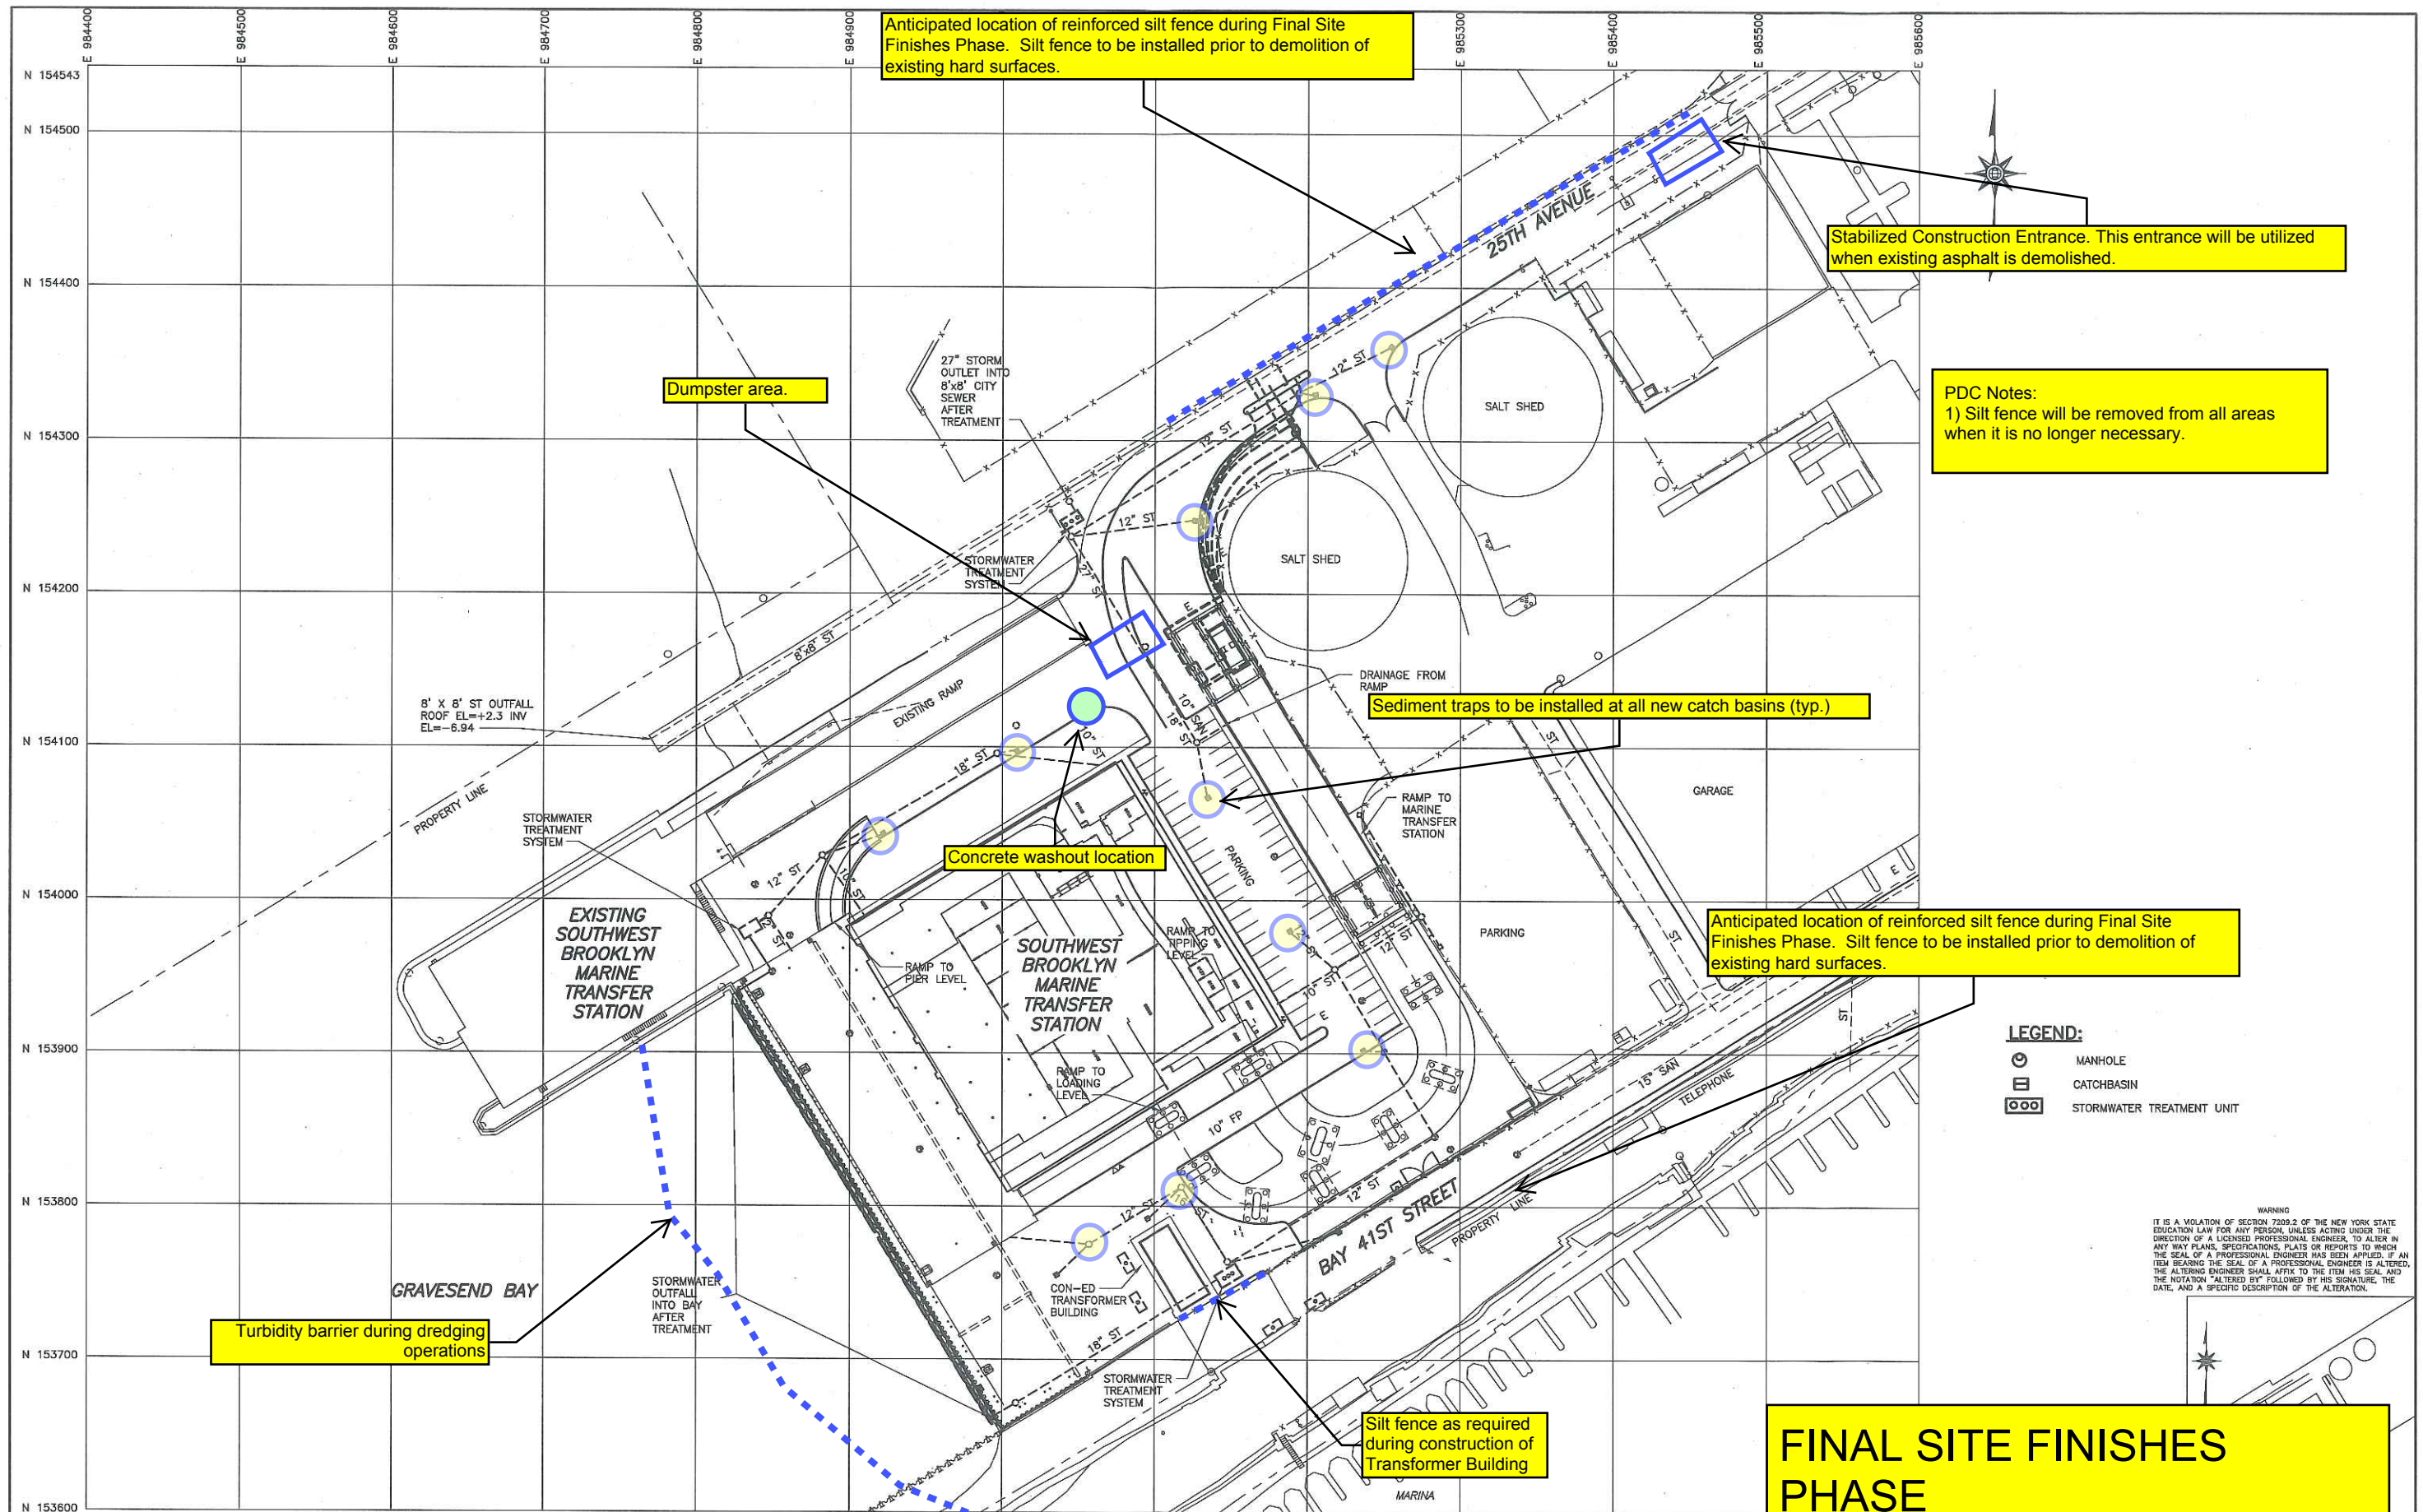

Anticipated location of reinforced silt fence during Final Site Finishes Phase. Silt fence to be installed prior to demolition of existing hard surfaces.

Stabilized Construction Entrance. This entrance will be utilized when existing asphalt is demolished.

PDC Notes:
1) Silt fence will be removed from all areas when it is no longer necessary.

Sediment traps to be installed at all new catch basins (typ.)

Concrete washout location

Anticipated location of reinforced silt fence during Final Site Finishes Phase. Silt fence to be installed prior to demolition of existing hard surfaces.

- LEGEND:**
- MANHOLE
 - CATCHBASIN
 - STORMWATER TREATMENT UNIT

WARNING
IT IS A VIOLATION OF SECTION 2209.2 OF THE NEW YORK STATE EDUCATION LAW FOR ANY PERSON, UNLESS ACTING UNDER THE DIRECTION OF A LICENSED PROFESSIONAL ENGINEER, TO ALTER IN ANY WAY PLANS, SPECIFICATIONS, PLATS OR REPORTS TO WHICH THE SEAL OF A PROFESSIONAL ENGINEER HAS BEEN APPLIED. IF AN ITEM BEARING THE SEAL OF A PROFESSIONAL ENGINEER IS ALTERED, THE ALTERING ENGINEER SHALL AFFIX TO THE ITEM HIS SEAL AND THE NOTATION "ALTERED BY" FOLLOWED BY HIS SIGNATURE, THE DATE, AND A SPECIFIC DESCRIPTION OF THE ALTERATION.


**FINAL SITE FINISHES
PHASE**

GREELEY AND HANSEN
111 BROADWAY, SUITE 2101
NEW YORK, NEW YORK 10006

DESIGNED: SK
DRAWN: JR
CHECKED: JHL

APPROVED

NO.	DATE	APPD	REVISION

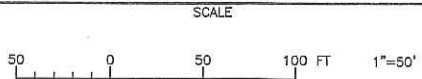

CITY OF NEW YORK
DEPARTMENT OF SANITATION
MARINE EXPORT OF SOLID WASTE
SOUTHWEST BROOKLYN
MARINE TRANSFER STATION

SHEET NO.: _____ OF _____
DATE: FEBRUARY 2013 REV: _____